

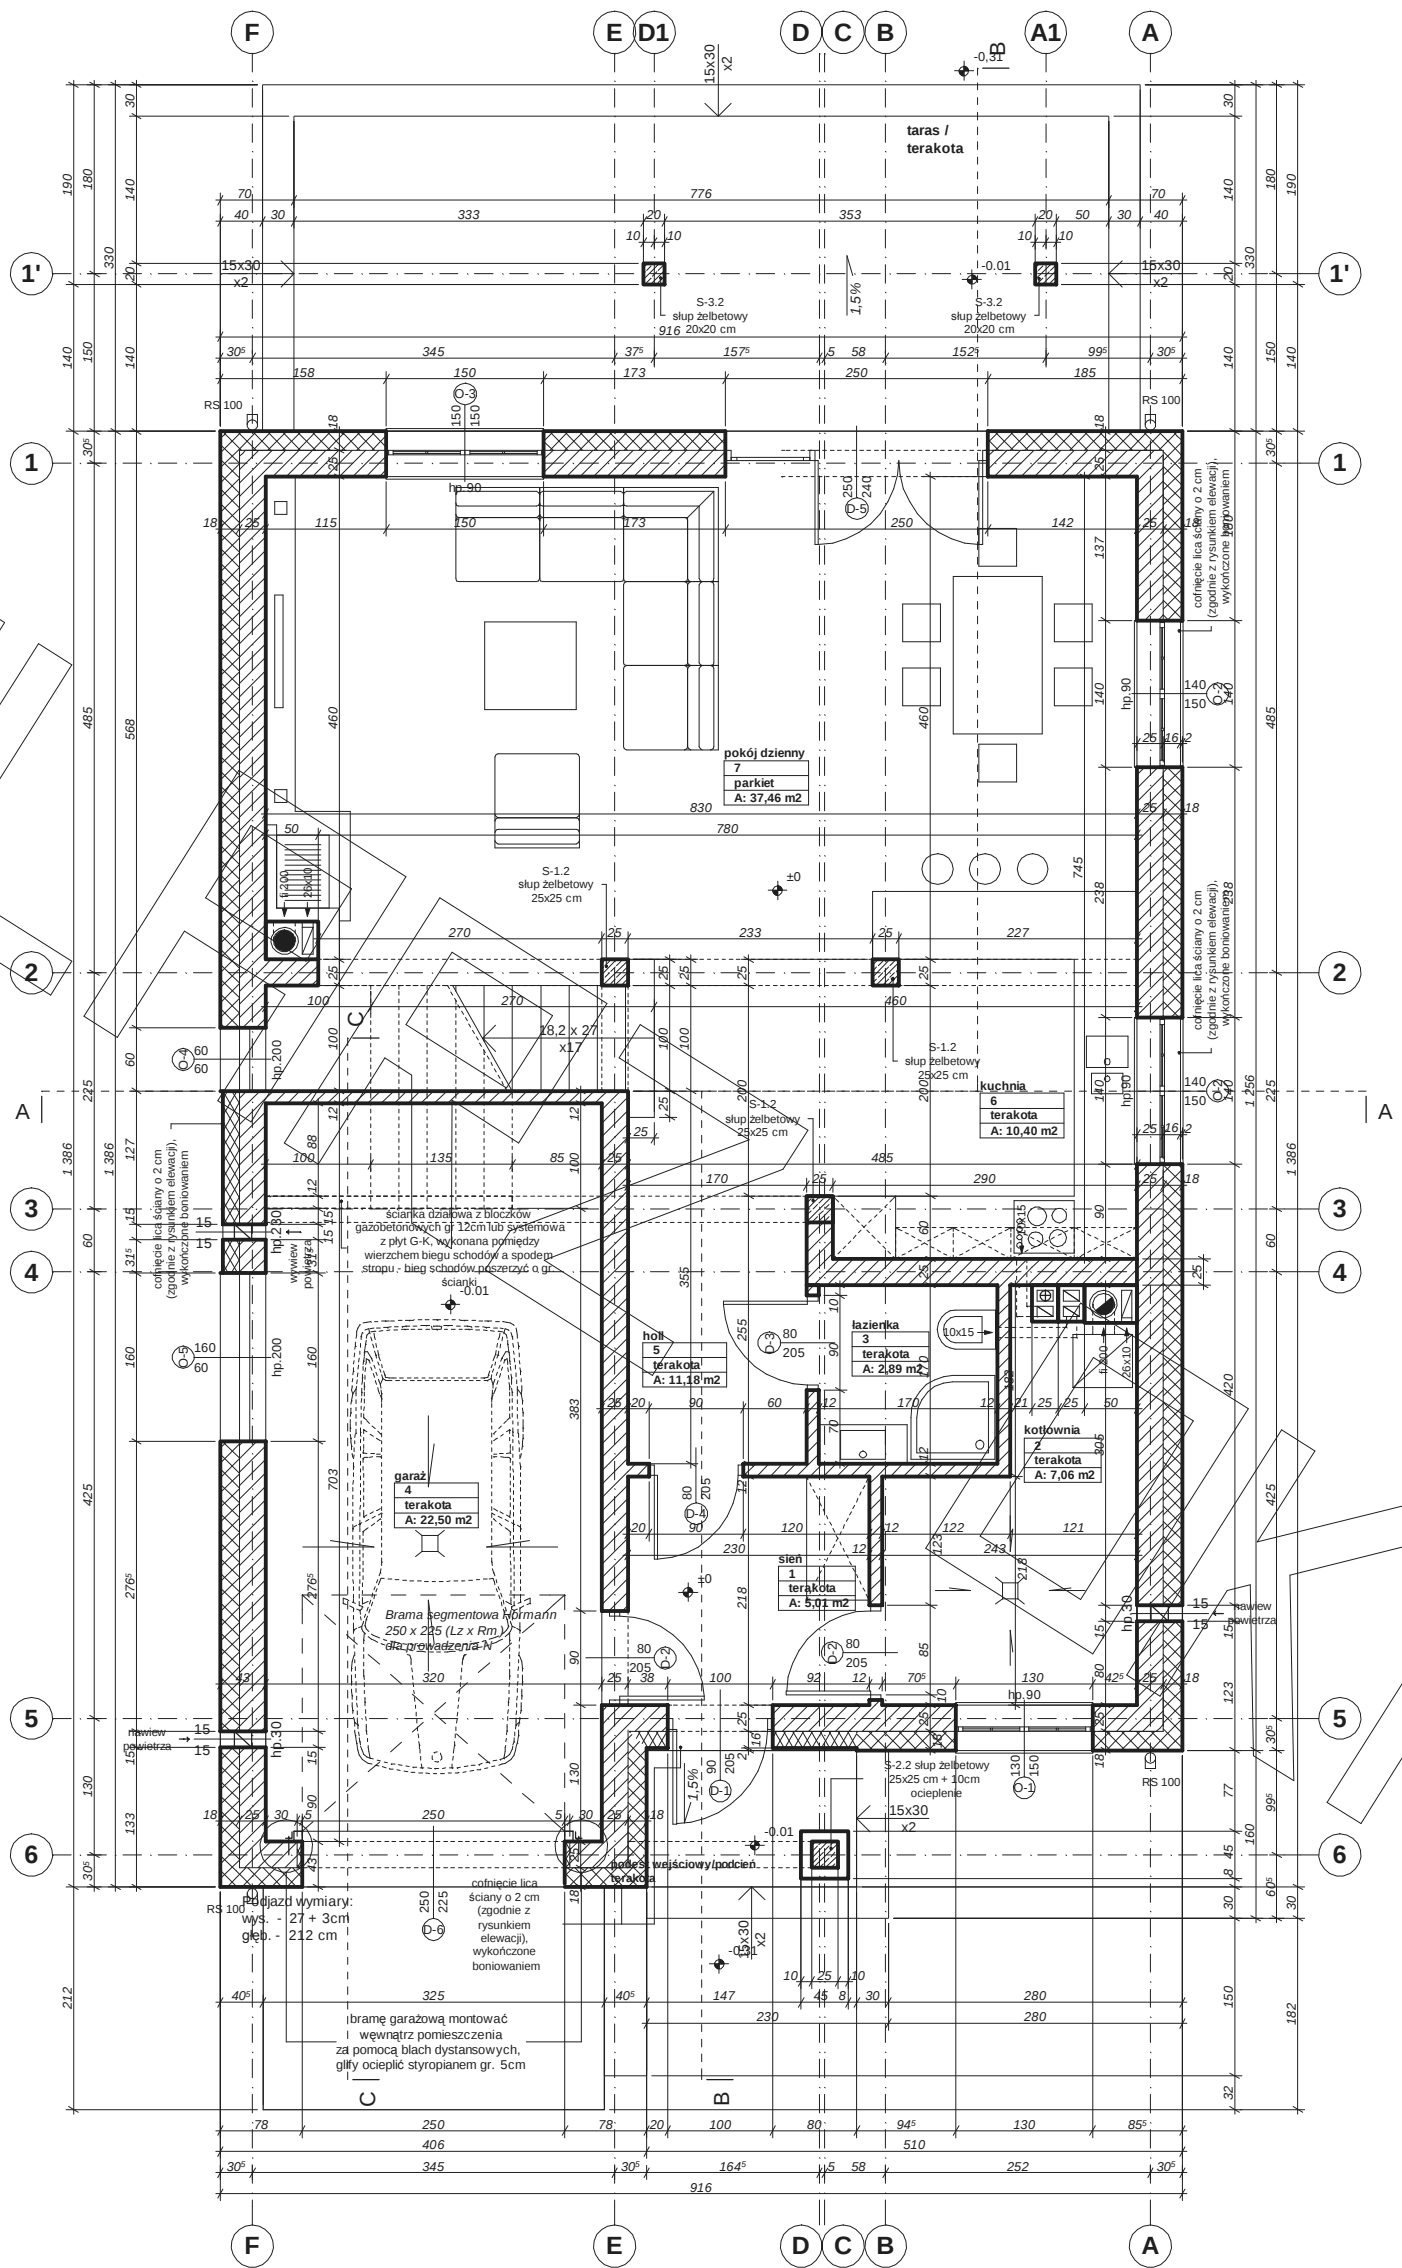


RZUT PARTERU

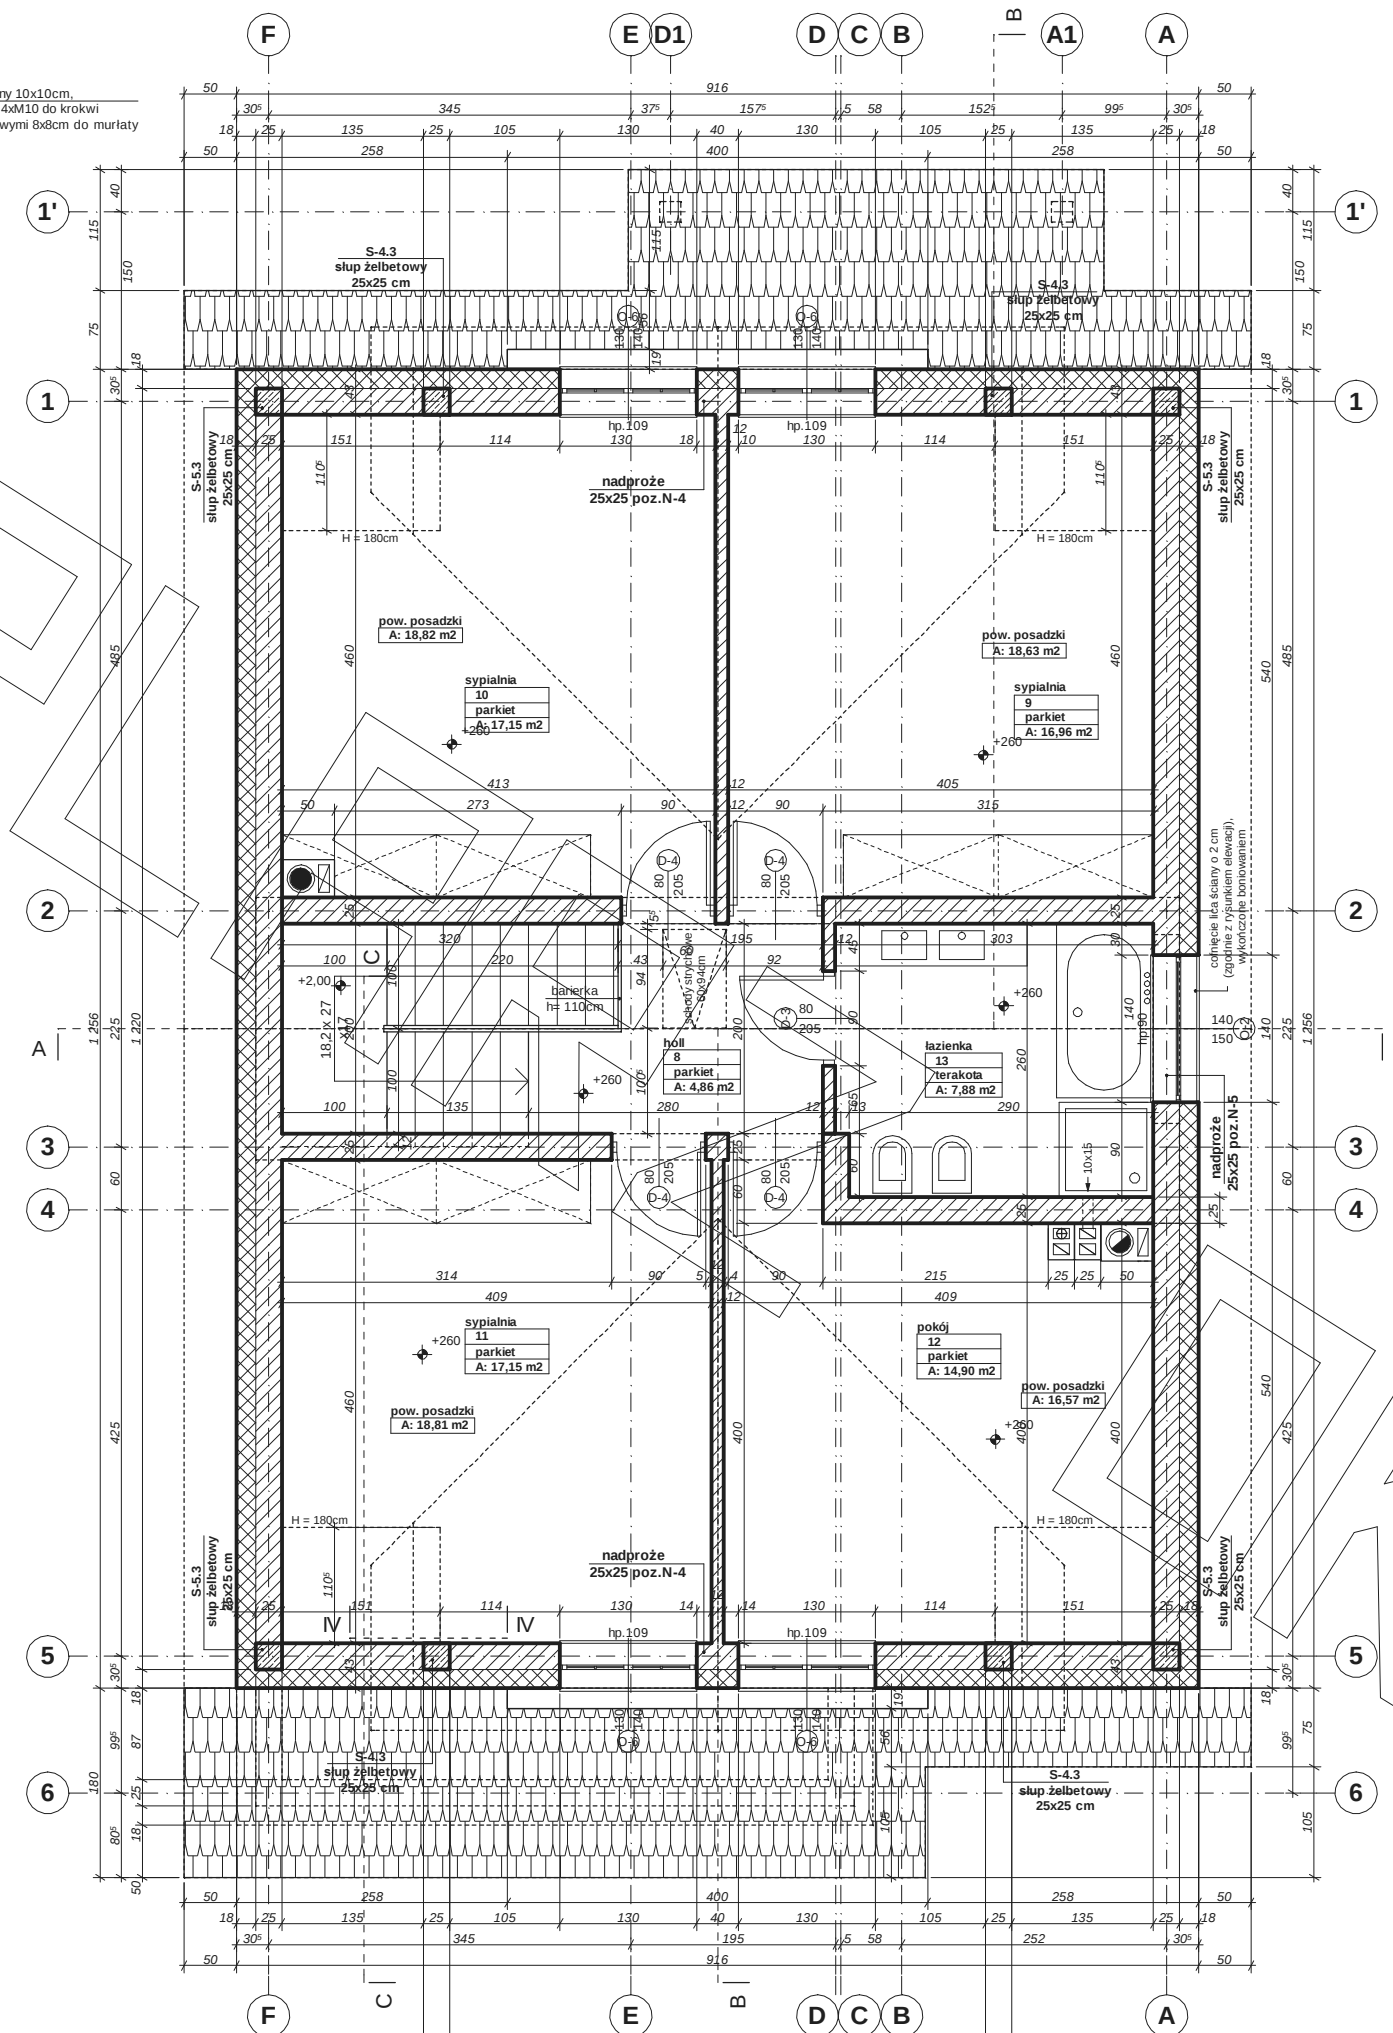


uwagi :
- wymiary otworu bramy garażowej 260x230cm
- bramę garażową montować wewnątrz pomieszczenia
za pomocą kotew dystansowych
- gify otworu bramy garażowej docieplić styropianem gr. 5cm
- w przypadku montażu innej bramy garażowej dostosować
wielkość otworu i sposób montażu do wymogów producenta

RZUT PODDASZA

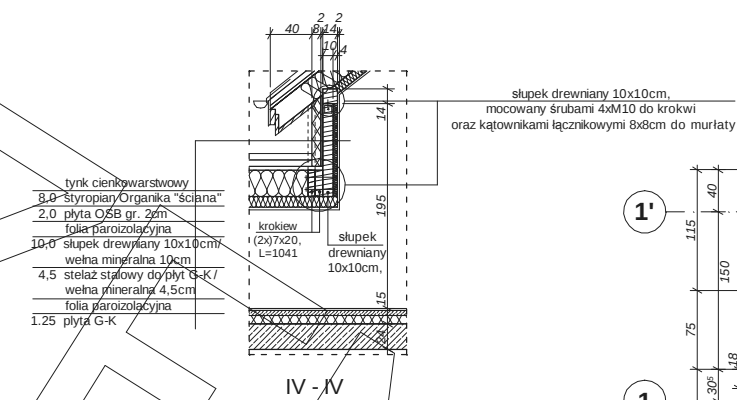

uwagi :

- zbrojenie słupów poddasza
S-3.3 zakotwić w wieńcu stropowym

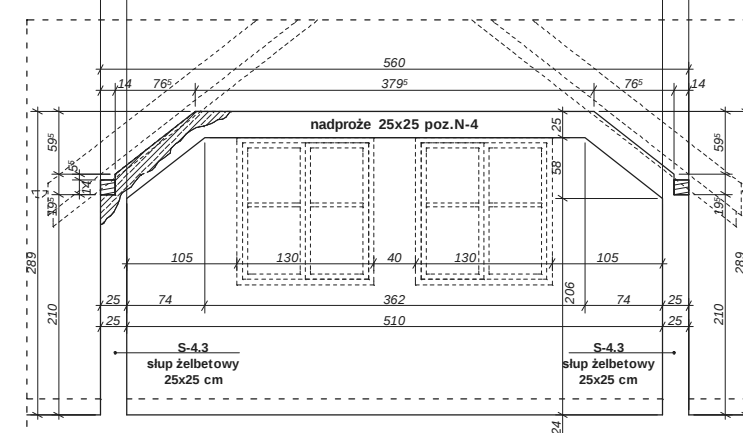

PRZEKRÓJ



- muryłaty mocować do wieńca na kotwy M12 co 100 cm
- belka stężąca 14x22, L=542 poza licem ściany zewnętrznej przycięta do przekroju 14x14cm



This architectural elevation drawing shows the front facade of a house with a gabled roof. The roof has a 30° pitch on both sides, indicated by arrows and the notation (7/8,1%) on the left and right slopes. The roof is covered with tiles, and the ridge is marked with a dashed line. The facade features three windows: a large four-pane window in the center, a smaller four-pane window to its right, and a single-pane window on the far left. The ground level is marked with a dashed line and the elevation +0.00. The roofline is marked with elevations: +9.29 at the eaves, +9.14 at the ridge, and +7.72 at the roof edges. The drawing includes a large, stylized watermark 'EPLAN' across the center.

